


Land Description: Wea Substation Subdivision

A part of the Northwest Quarter of Section 13 and a part of the Northeast Quarter of Section 14, all in Township 22 North, Range 4 West, Wea Township, Tippecanoe County, Indiana described as follows:

Commencing at the southwest corner of said Northwest Quarter; thence North 89 degrees 51 minutes 08 seconds East along the south line of said Northwest Quarter a distance of 85.00 feet to the southeast corner of the land described in a deed to Scott D. and Susan J. Benedict recorded at Record #01023304 in the Office of the Recorder of Tippecanoe County and the Point of Beginning; thence North 00 degrees 09 minutes 31 seconds West (bearings based on the Tippecanoe County Section Corner Perpetuation Project data) along the east line of said land a distance of 439.56 feet to the northeast corner of said land; thence North 89 degrees 55 minutes 21 seconds West along the north line of said land a distance of 89.45 feet to the east line of the Northeast Quarter of the aforesaid Section 14; thence continuing North 89 degrees 55 minutes 21 seconds West along said north line a distance of 244.04 feet to a 5/8 inch rebar with plastic cap stamped "Daniel Pusey S0388" marking the northeast corner of the land described in a deed to Ronald G. and Rita K. Drew recorded at Record #200909011771; thence North 89 degrees 50 minutes 20 seconds West along the north line of said land a distance of 159.21 feet; thence North 00 degrees 44 minutes 31 seconds West a distance of 330.00 feet; thence South 89 degrees 52 minutes 49 seconds East a distance of 403.27 feet to the west line of the Northwest Quarter of the aforesaid Section 13; thence continuing South 89 degrees 52 minutes 49 seconds East a distance of 142.79 feet; thence South 00 degrees 09 minutes 31 seconds East a distance of 769.16 feet to the south line of the aforesaid Northwest Quarter; thence South 89 degrees 51 minutes 08 seconds West along said south line a distance of 50.00 feet to the point of beginning, containing 4.63 acres, more or less, 1.57 acres, more or less in the aforesaid Section 13 and 3.06 acres, more or less in the aforesaid Section 14.

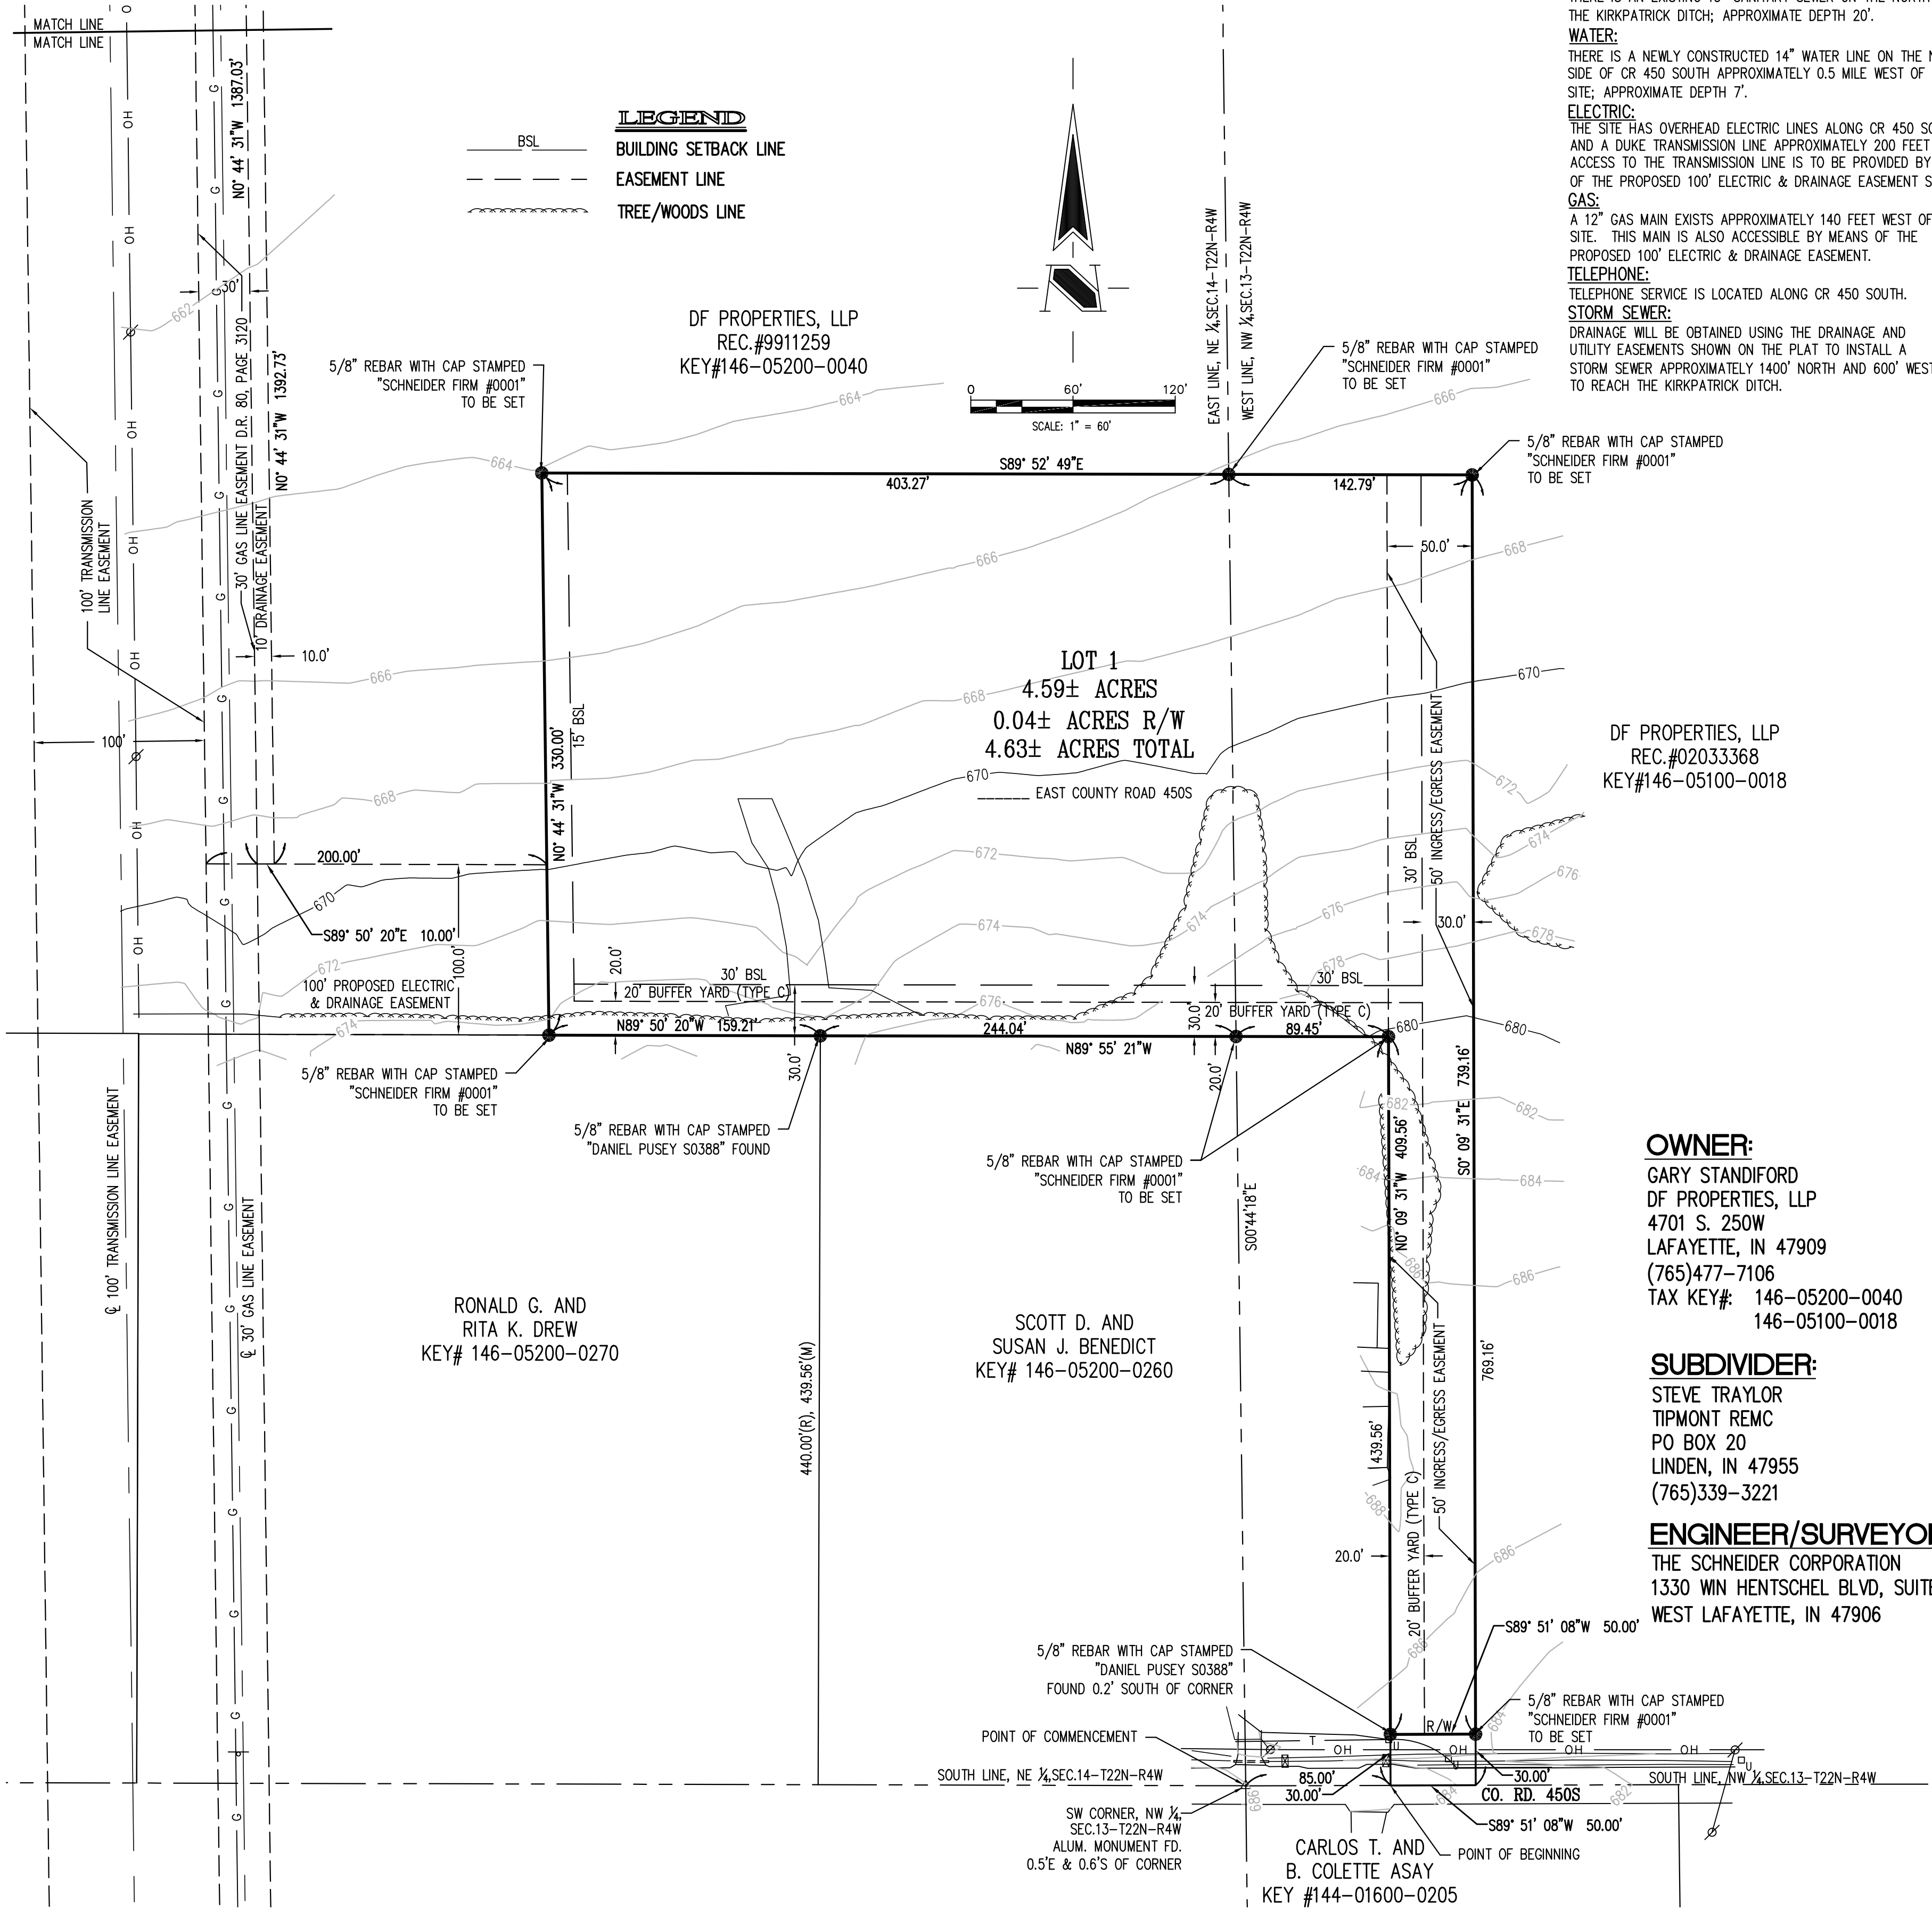

WEA SUBSTATION  
SUBDIVISION  
TIPPECANOE COUNTY, INDIANA  
TIPMONT REMC  
PO BOX 20, LINDEN, IN 47955

DATE: 9/14/10 PROJECT NO.: 7937.001  
DRAWN BY: JAB CHECKED BY: BMF  
SHEET TITLE: MAJOR SKETCH PLAN  
DRAWING FILES: L:\K\7937\001\dwg\7937001\_SKETCH\_PLANS.dwg  
SHEET NO.: 1